


NO.	DATE	BY	REVISION
1.	02:11:20		GENERAL REVISIONS
2.	02:11:26		REVISED AS PER NEW CONCEPT PLAN
3.	05:08:16		REVISED AS PER NEW CONCEPT PLAN
4.	06:02:14		REVISED AS PER NEW CONCEPT PLAN
5.	06:06:15		REVISED AS PER NEW CONCEPT PLAN

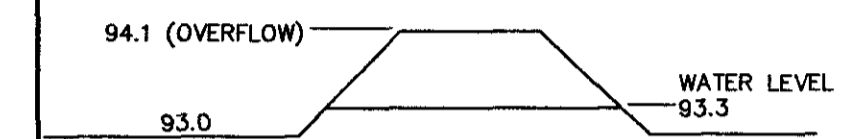

Berm Detail

- Legend:
- On-Site Storage
 - Sewer Outlet
 - Drainage Area ID
 - Drainage Area Boundary
 - Major Flow
 - Minor Flow

KNL DEVELOPMENTS INC.

Ottawa

CCL/IBI
Consulting Engineers Limited
 1770 WOODWARD DR., OTTAWA (613)225-1311

**KANATA LAKES NORTH
 MODEL SCHEMATIC
 SERVICEABILITY
 STUDY**

SCALE: 1:6000	
DRAWN: M.M.	DATE: SEPT '02
DESIGN: L.E.	DATE: SEPT '02
CHECKED: R.W.W.	DATE: SEPT '02

PROJECT NO.	DRAWING NO.
3433-LD	5004

1:10-(24) C:\Users\lucy\Documents\3433-LD\3433-LD-01\FEB 2002\report-base.dwg Layout Name: 5004-MODEL.Lot1_Sched By: rmmine Jun 28, 2006 - 2:44pm